


PRESJEK KROZ
TEREN A-A
MJ 1:200

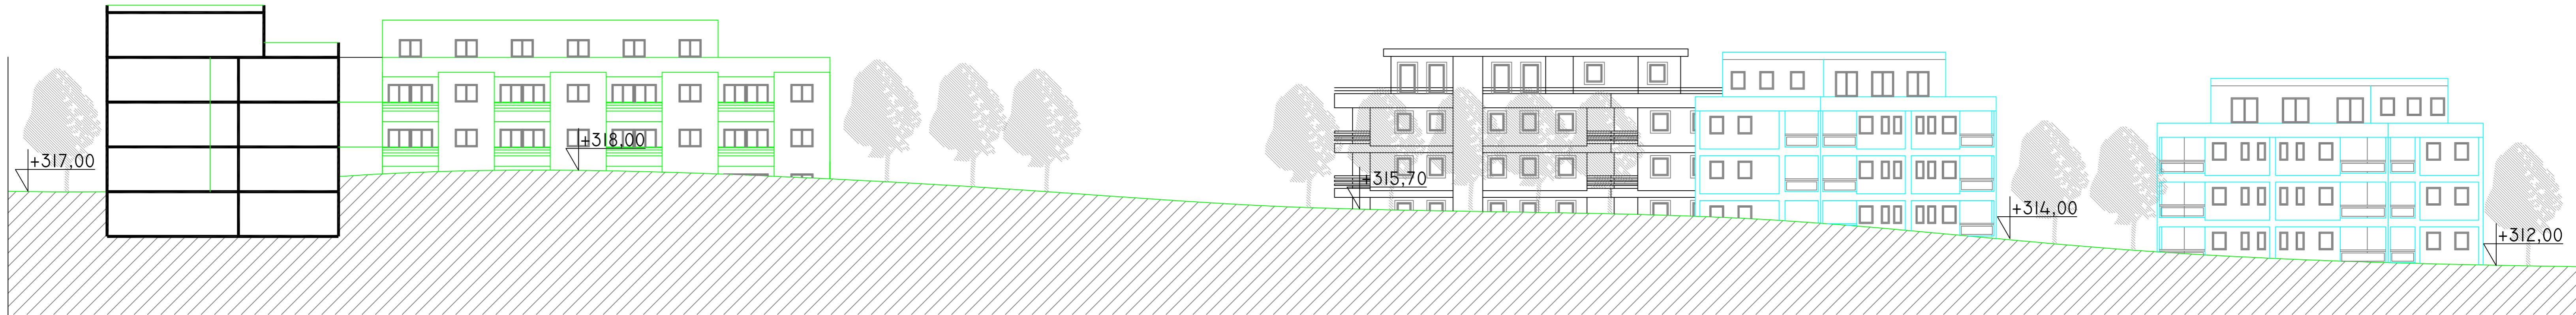

PRESJEK KROZ TEREN A-A
MJ_1:200
projektirano stanje