


PRESJEK KROZ
TEREN B-B
MJ 1:200

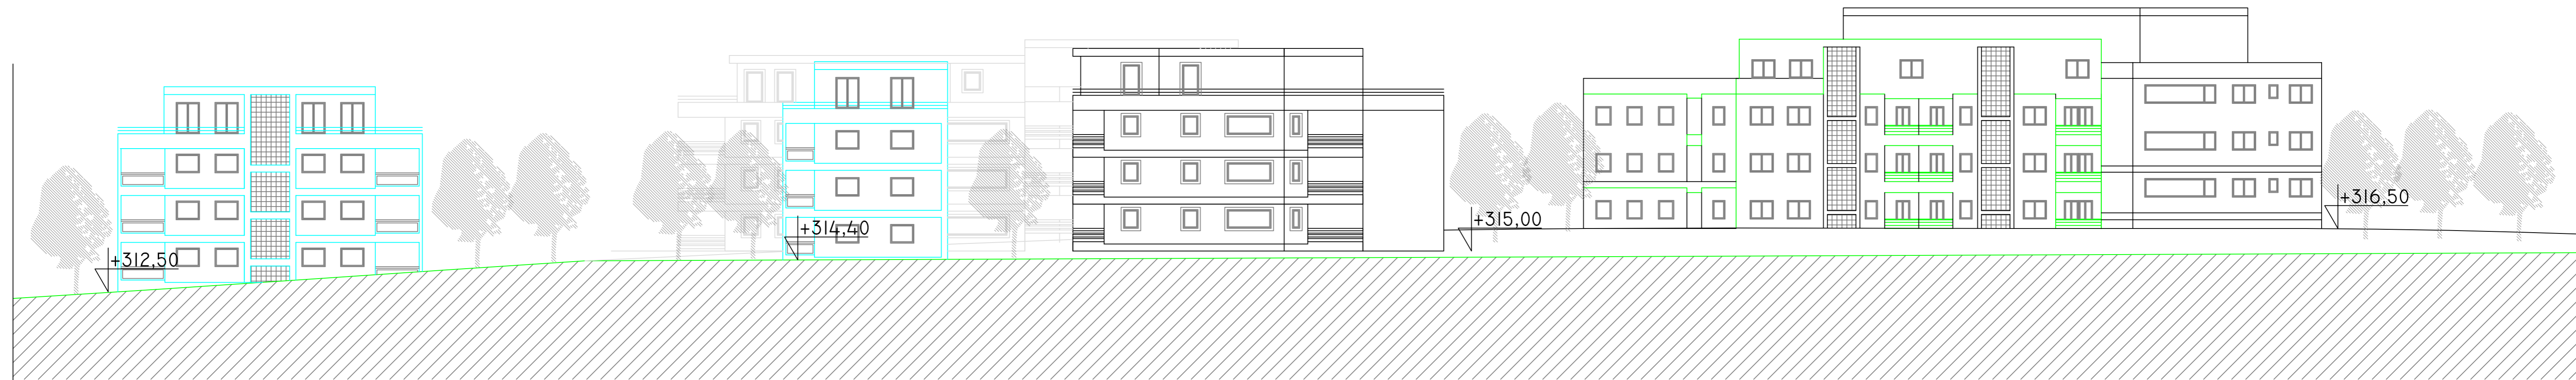

PRESJEK KROZ TEREN B-B
MJ_1:200
projektirano stanje