


OBJEKT TIP B-2
TLOCRT PRVOG I
DRUGOG KATA
MJ 1:200

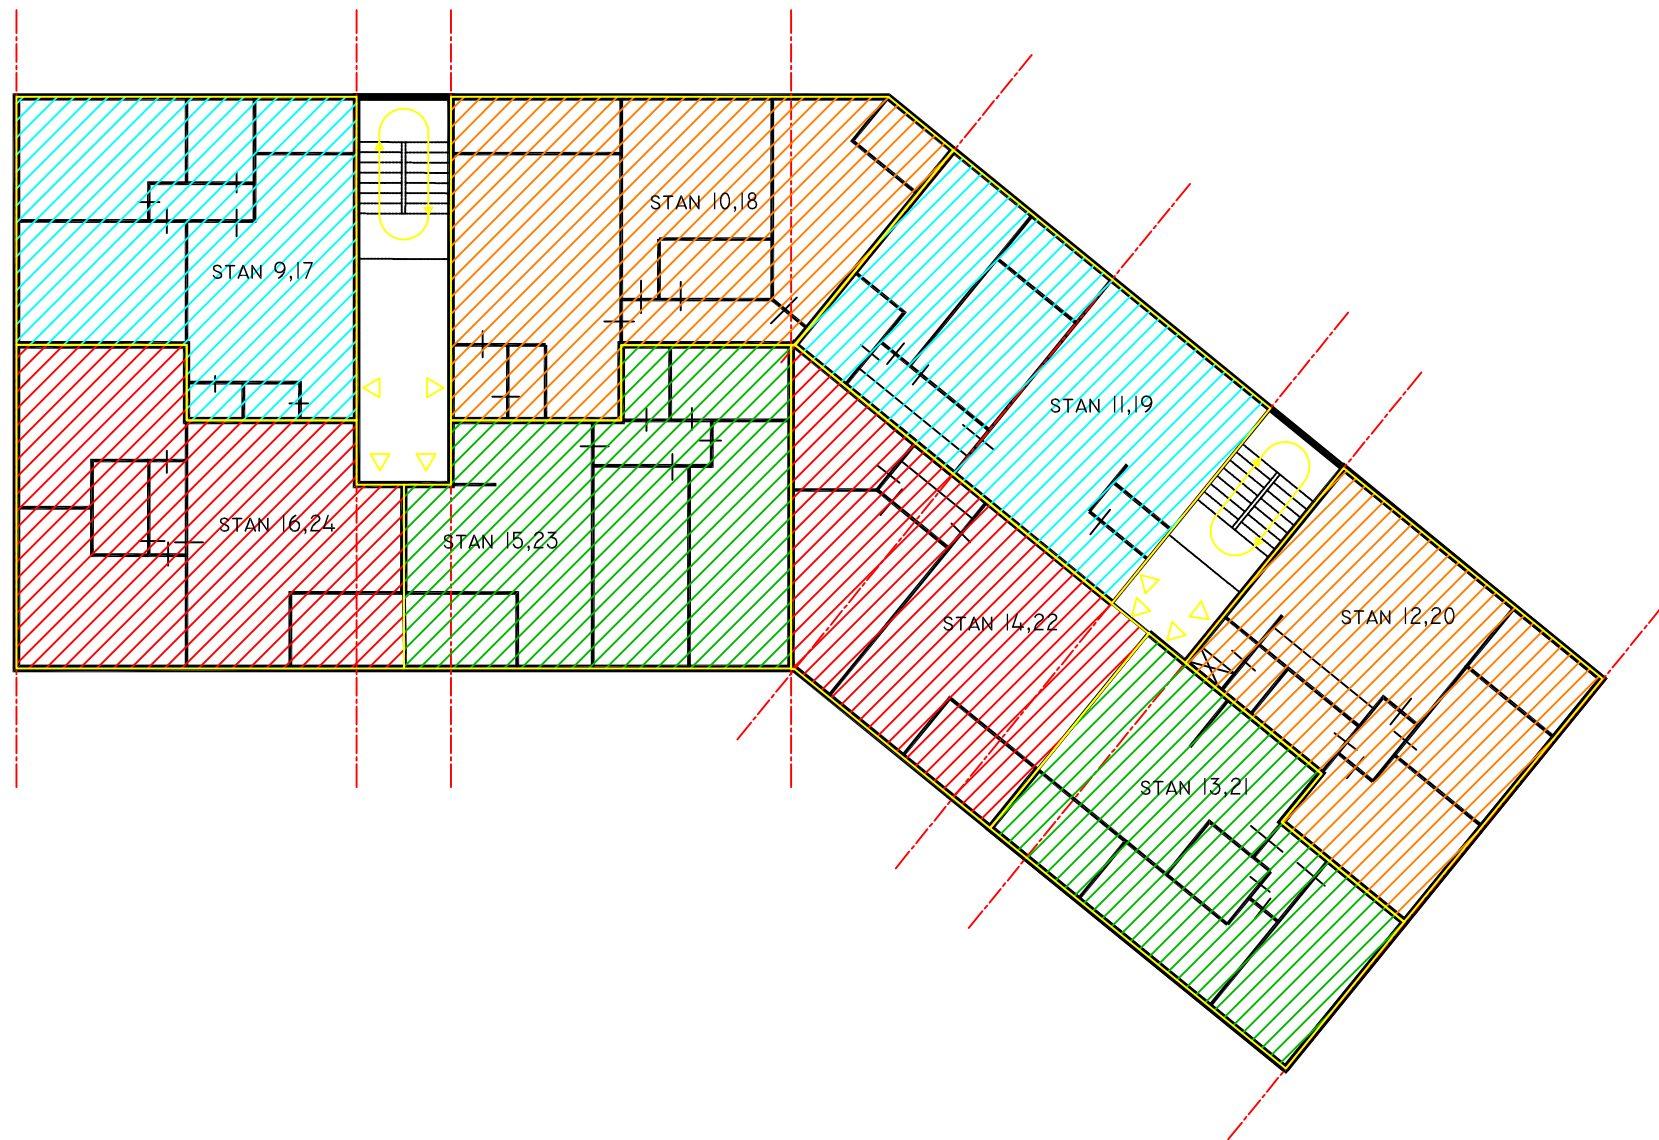

STRUKTURA STANOVA:

STAN 9,17-DVOSOBAN
P=68,0M²

STAN 10,18-DVOSOBAN
P=84,3M²

STAN 11,19-DVOSOBAN
P=71,8M²

STAN 12,20-JEDNOSOBAN
P=65,8M²

STAN 13,21-DVOSOBAN
P=60,0M²

STAN 14,22-JEDNOSOBAN
P=63,0M²

STAN 15,23-DVOSOBAN
P=76,1M²

STAN 16,24-DVOSOBAN
P=76,2M²

TLOCRT PRVOG
I DRUGOG KATA
OBJEKT TIP B-2
MJ_1:200

projektirano stanje