


OBJEKT TIP B-2  
TLOCRT NADGRADJA  
MJ 1:200

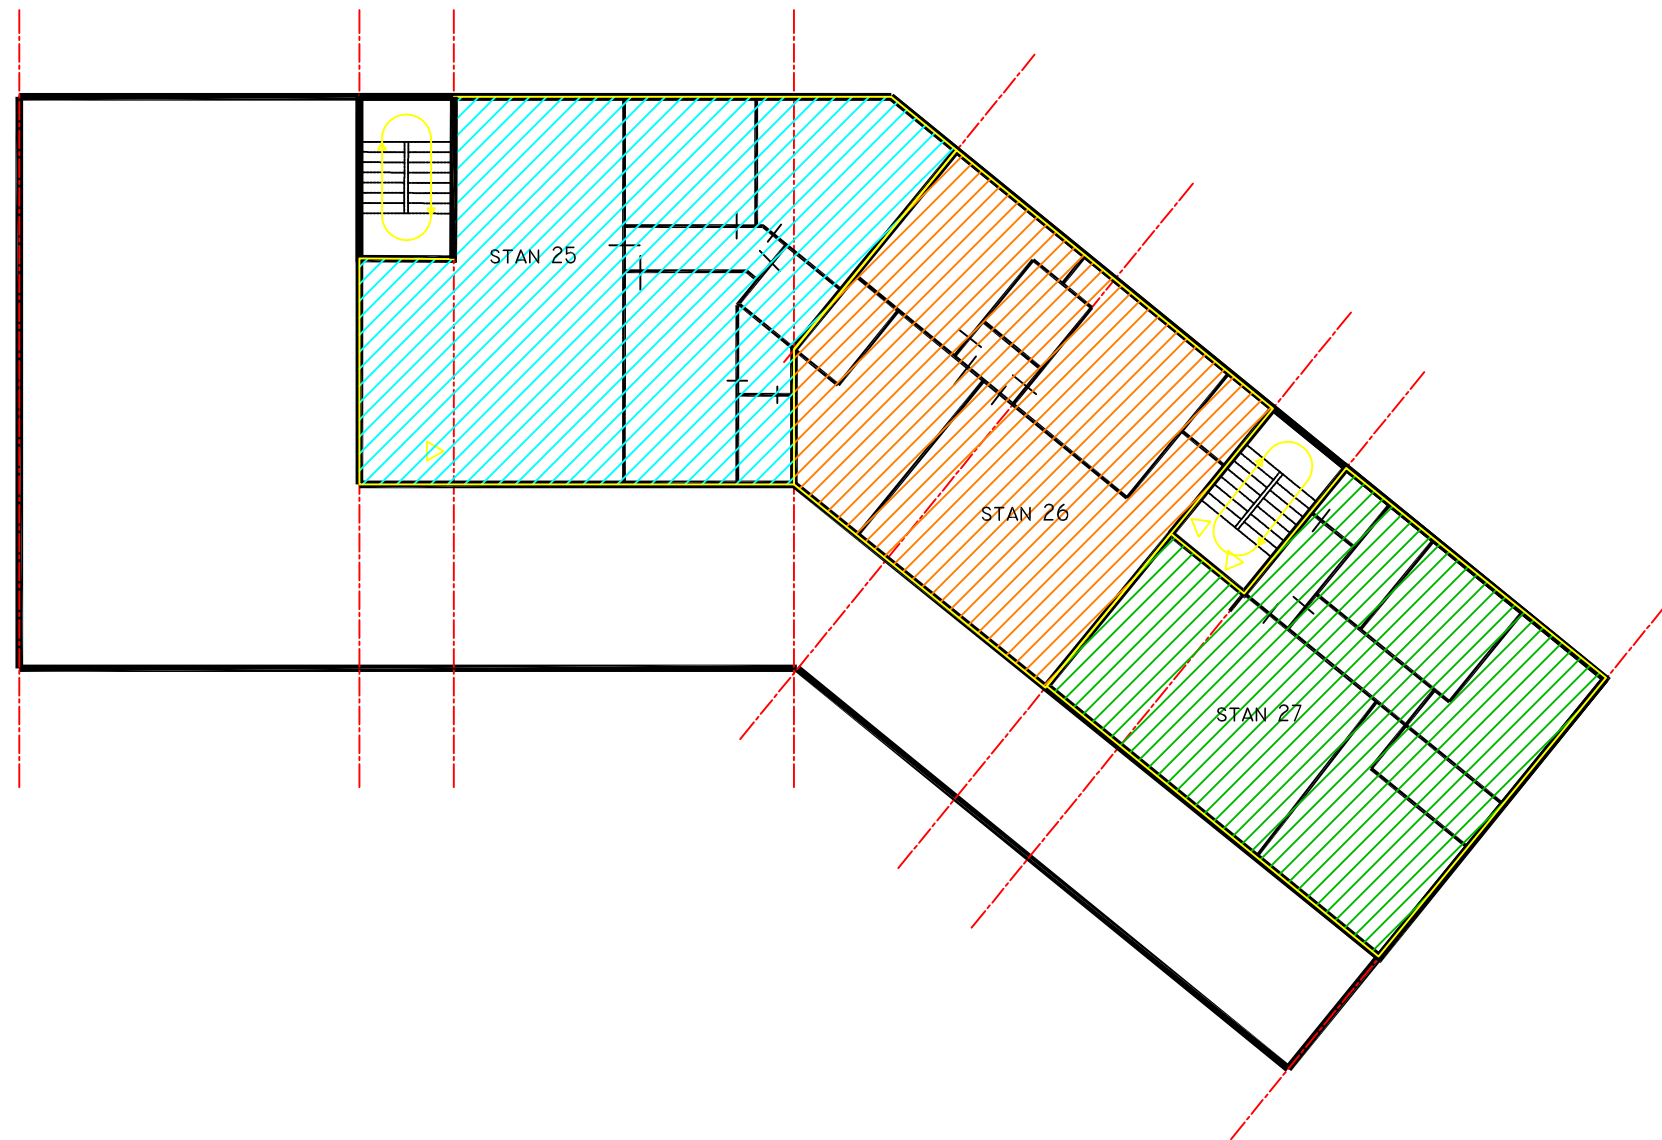

STRUKTURA STANOVA:

STAN 25-DVOSOBAN  
P=118,0M<sup>2</sup>

STAN 26-DVOSOBAN  
P=100,0M<sup>2</sup>

STAN 27-DVOSOBAN  
P=69,8M<sup>2</sup>

TLOCRT NADGRAĐA  
OBJEKT TIP B-2  
MJ\_1:200

projektirano stanje