


OBJEKT TIP C
TLOCRT NADGRADJA
MJ 1:200

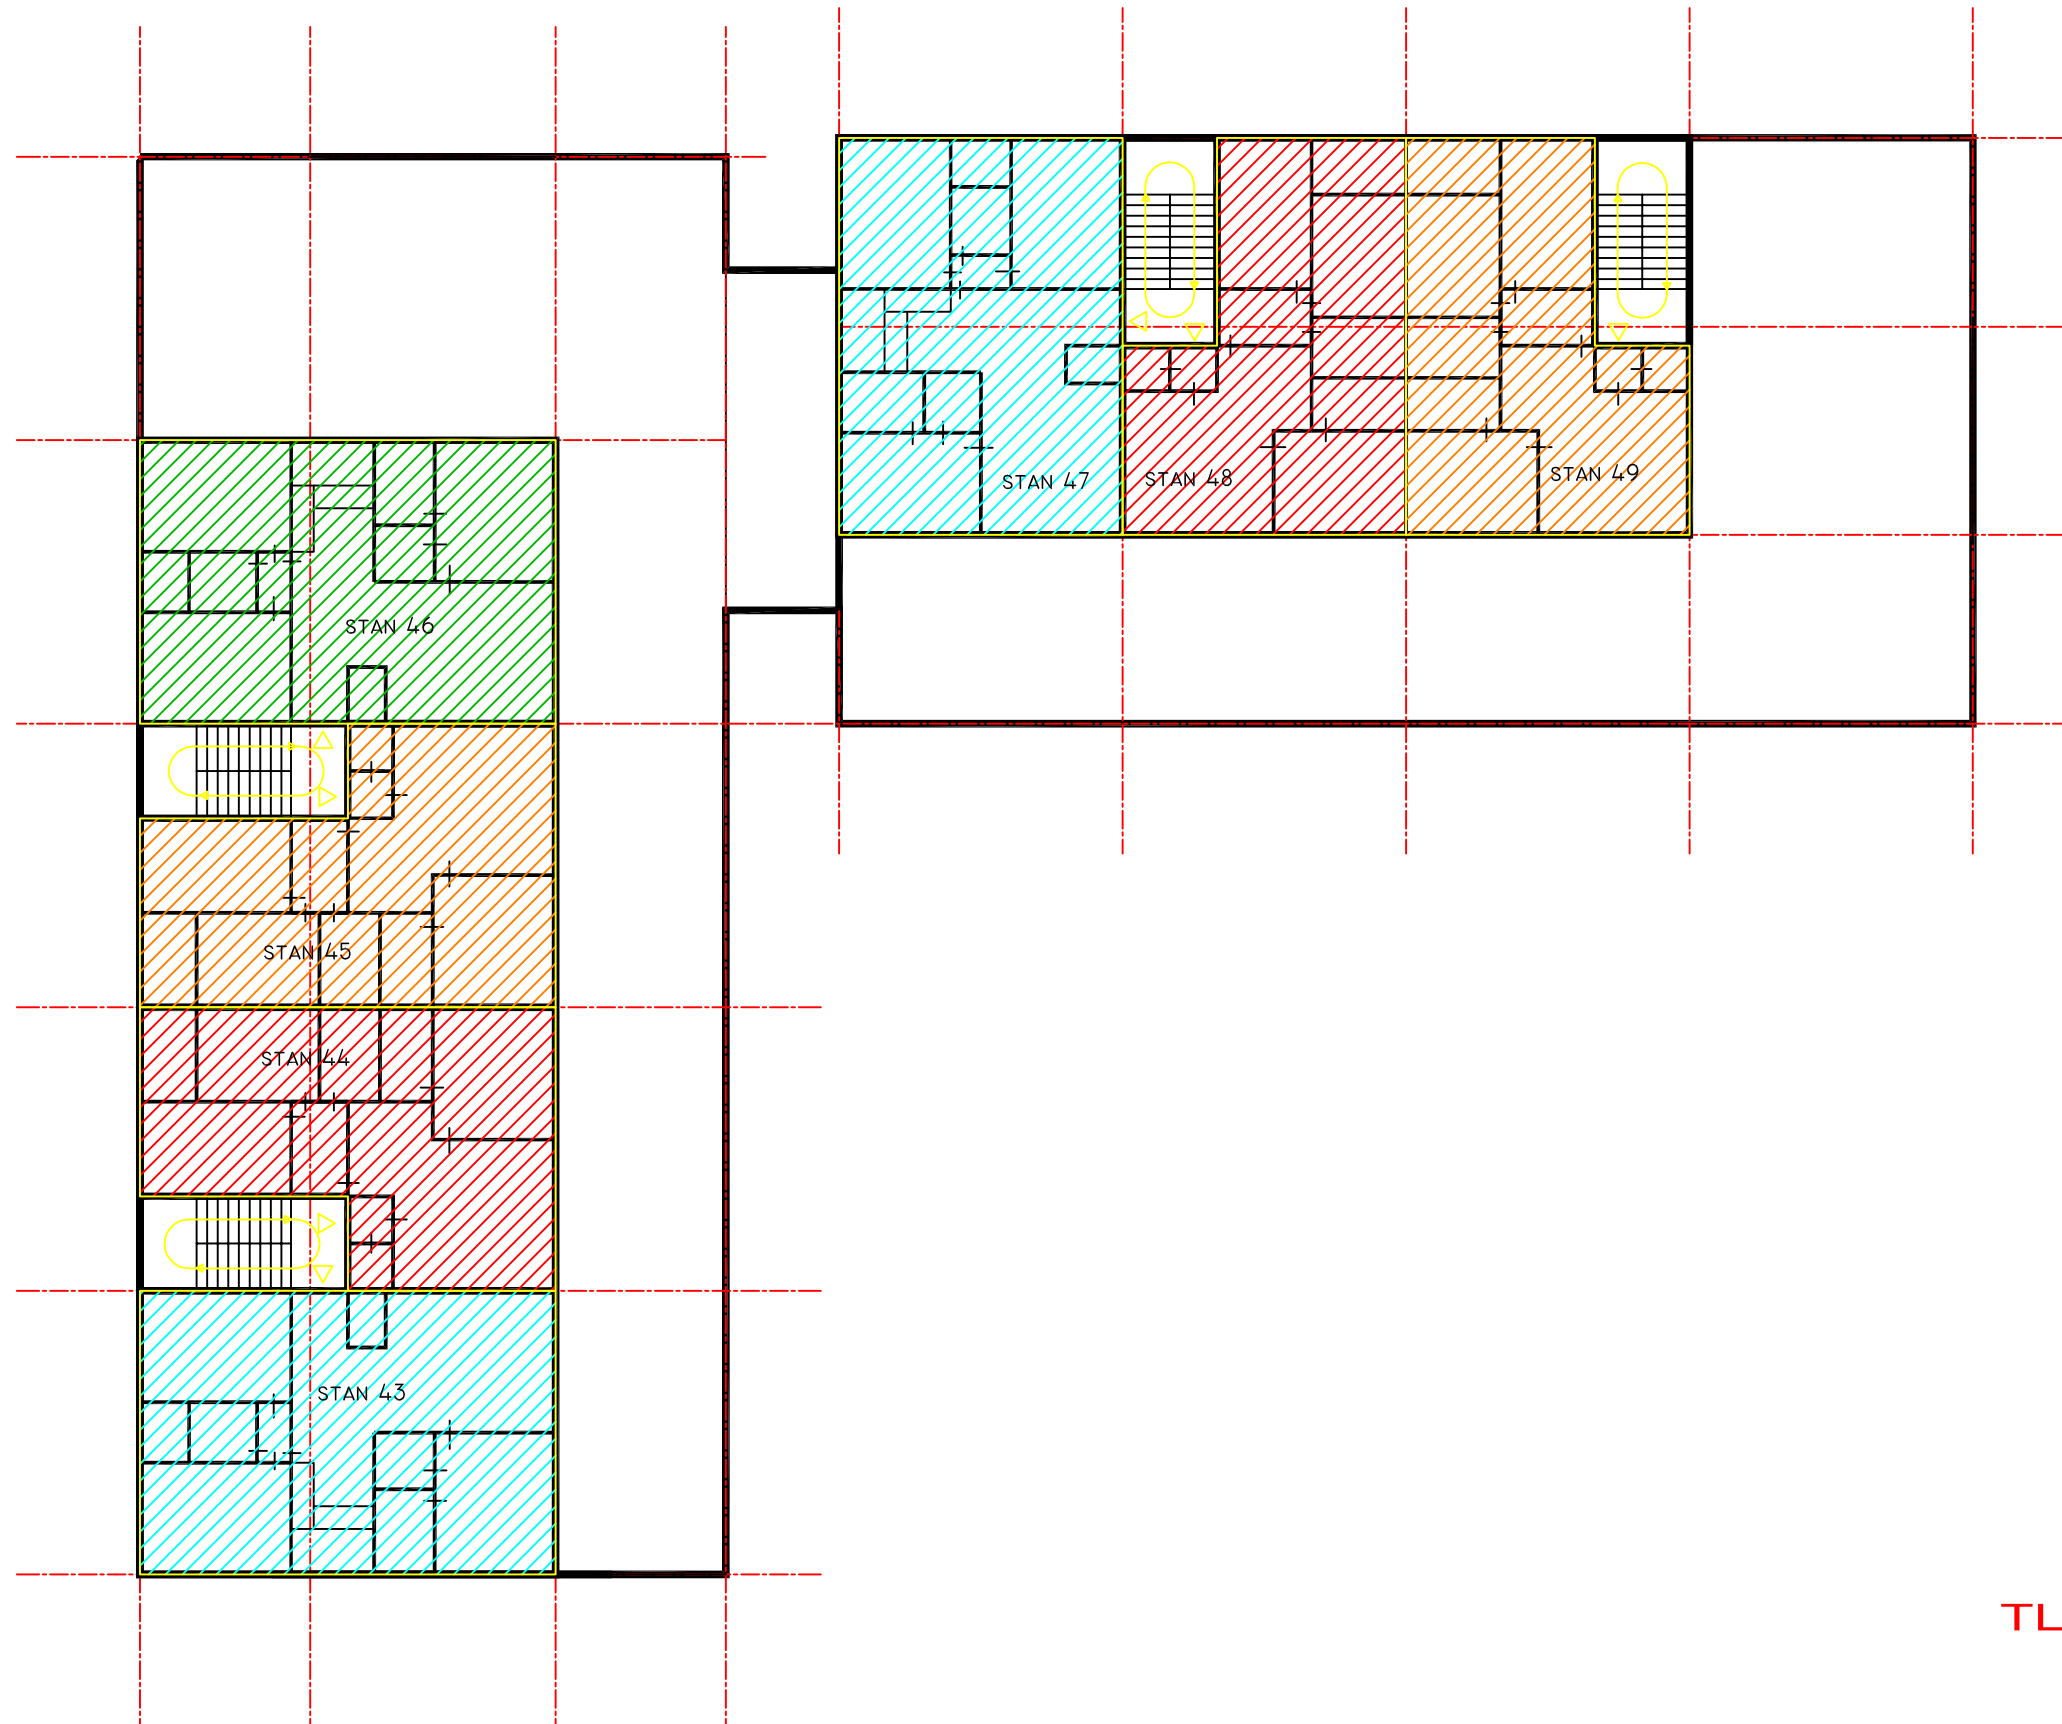

STRUKTURA STANOVA:

- STAN 43-TROSOBAN
P=82,5M²
- STAN 44-TROSOBAN
P=58,0M²
- STAN 45-TROSOBAN
P=98,8,8M²
- STAN 46-TROSOBAN
P=82,5M²
- STAN 47-TROSOBAN
P=78,5M²
- STAN 48-TROSOBAN
P=65,0M²
- STAN 49-TROSOBAN
P=65,0M²

TLOCRT NADGRAĐA
OBJEKT TIP C
MJ_1:200

projektirano stanje