


OBJEKT TIP C
TLOCRT PODRUMA
MJ 1:200

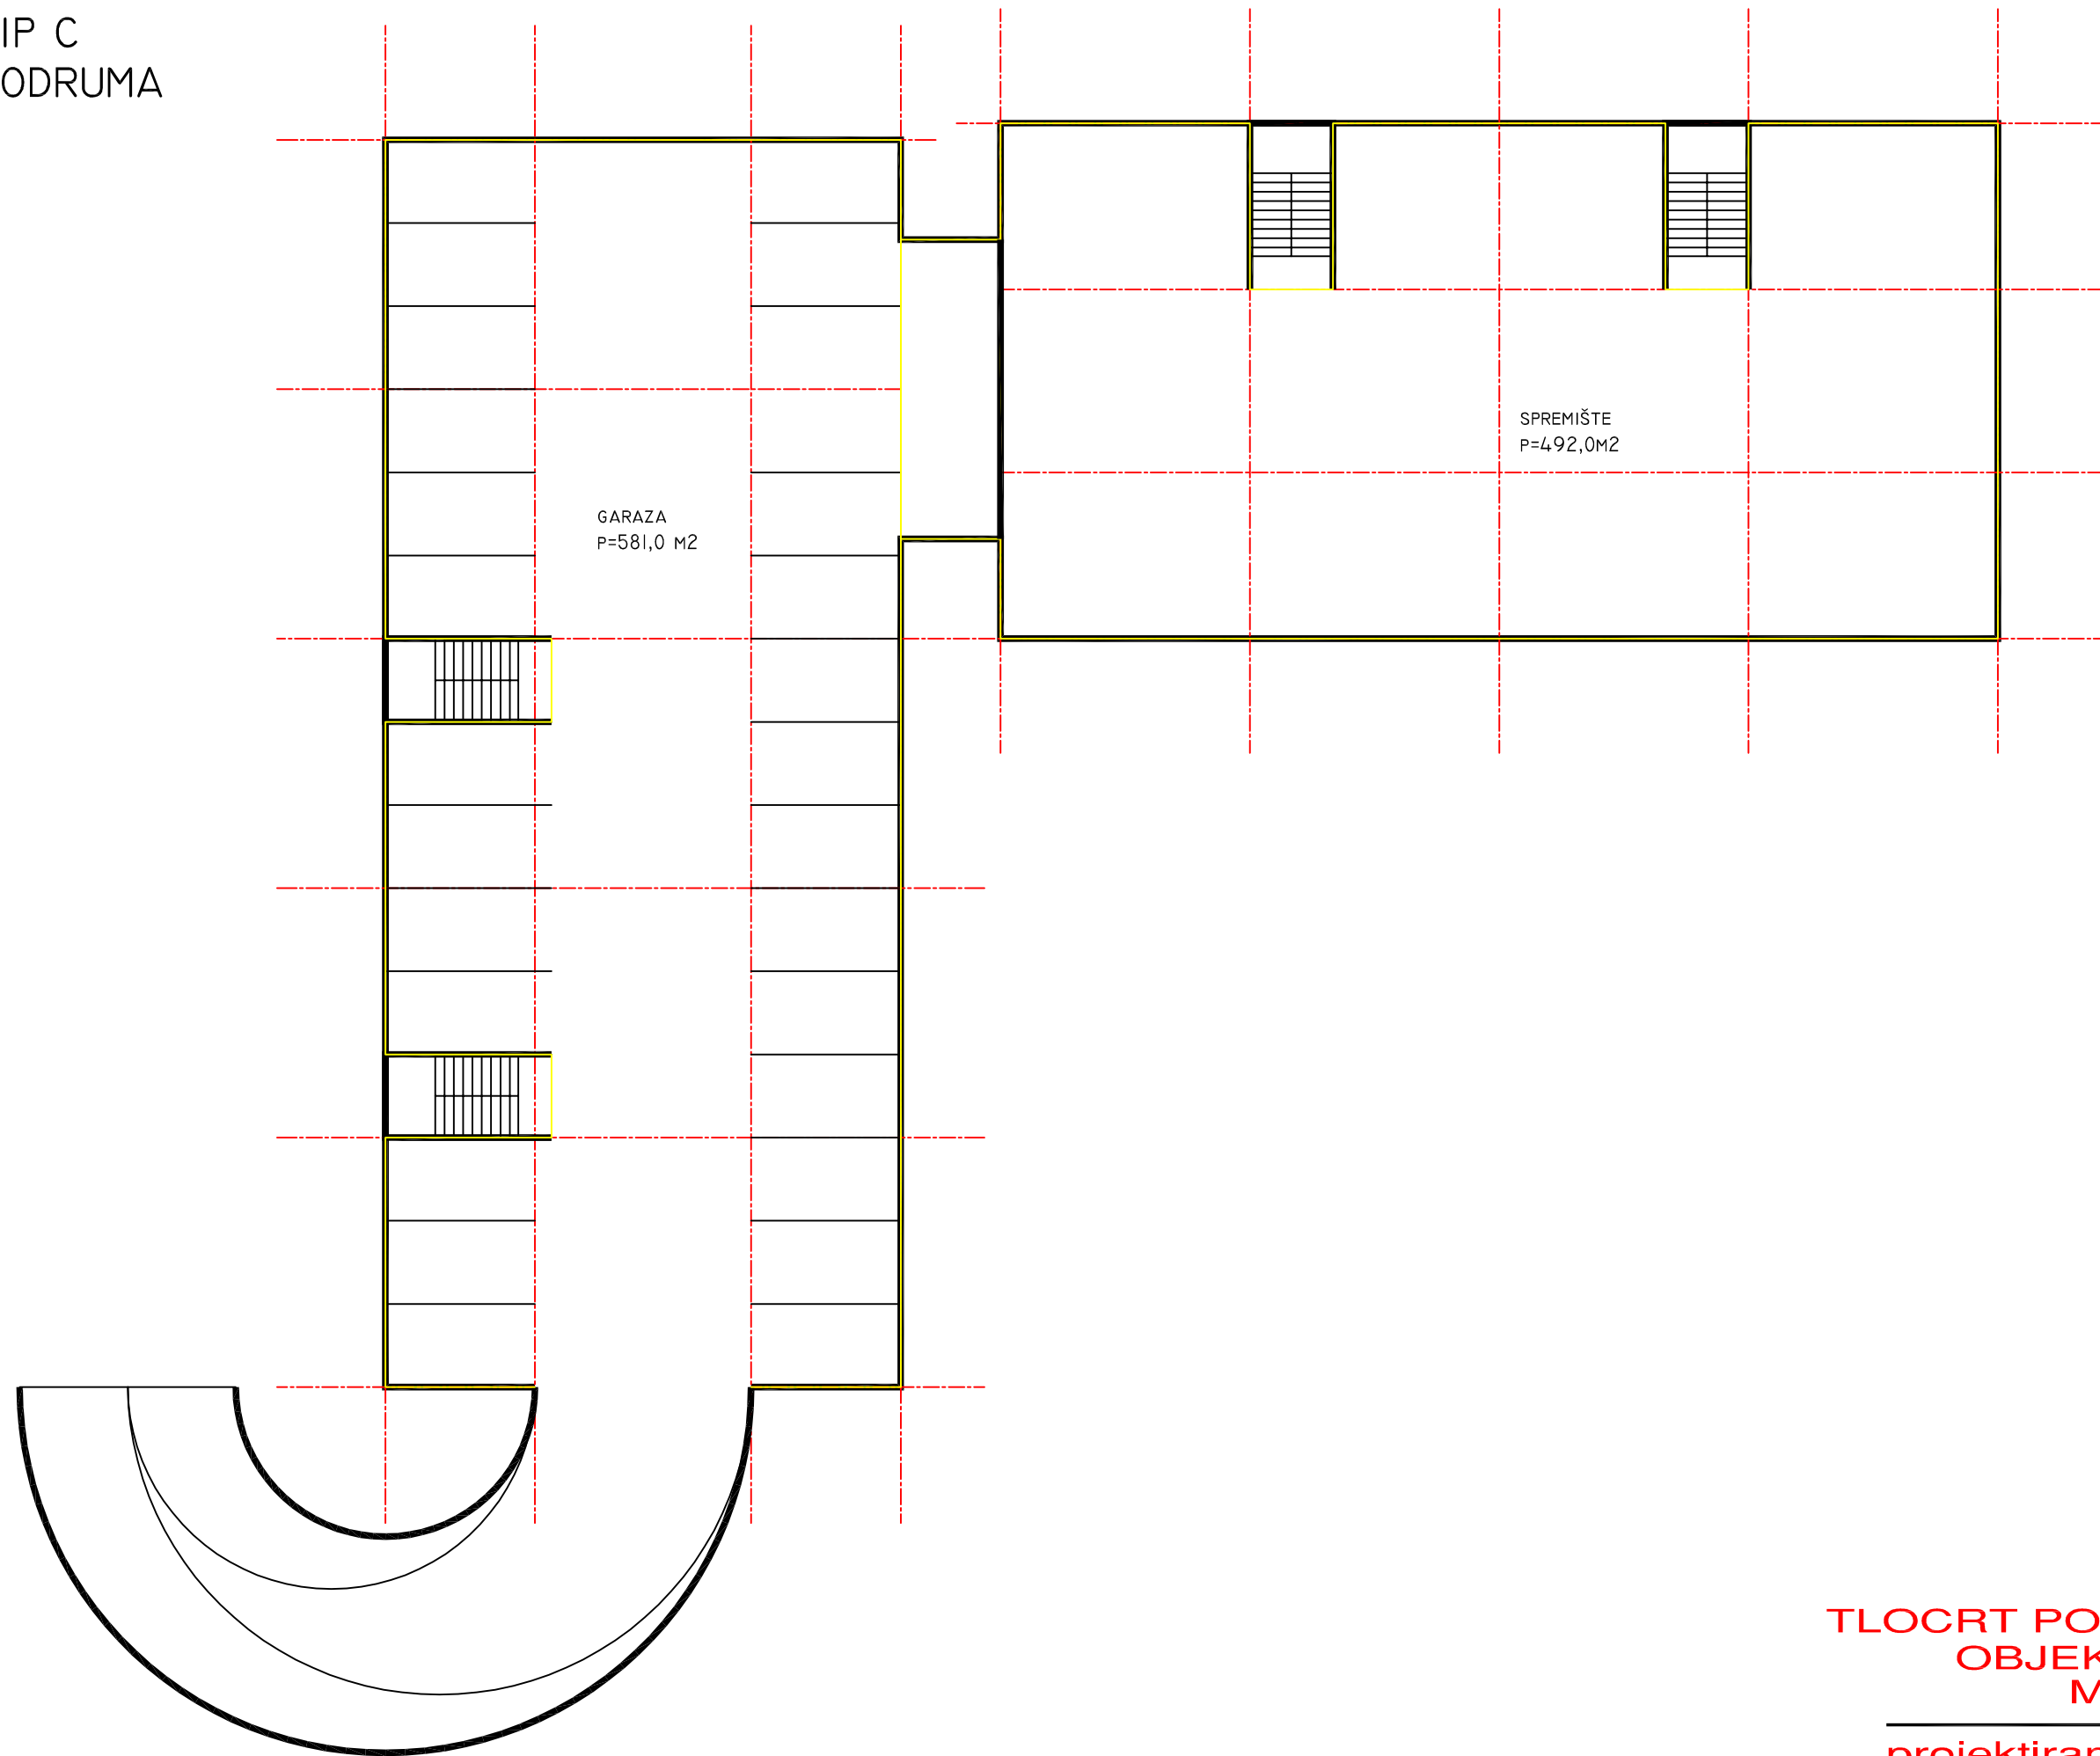

TLOCRT PODRUMA
OBJEKT TIP C
MJ_1:200
projektirano stanje